


MEZANINO 2  
ESCALA: 1/200

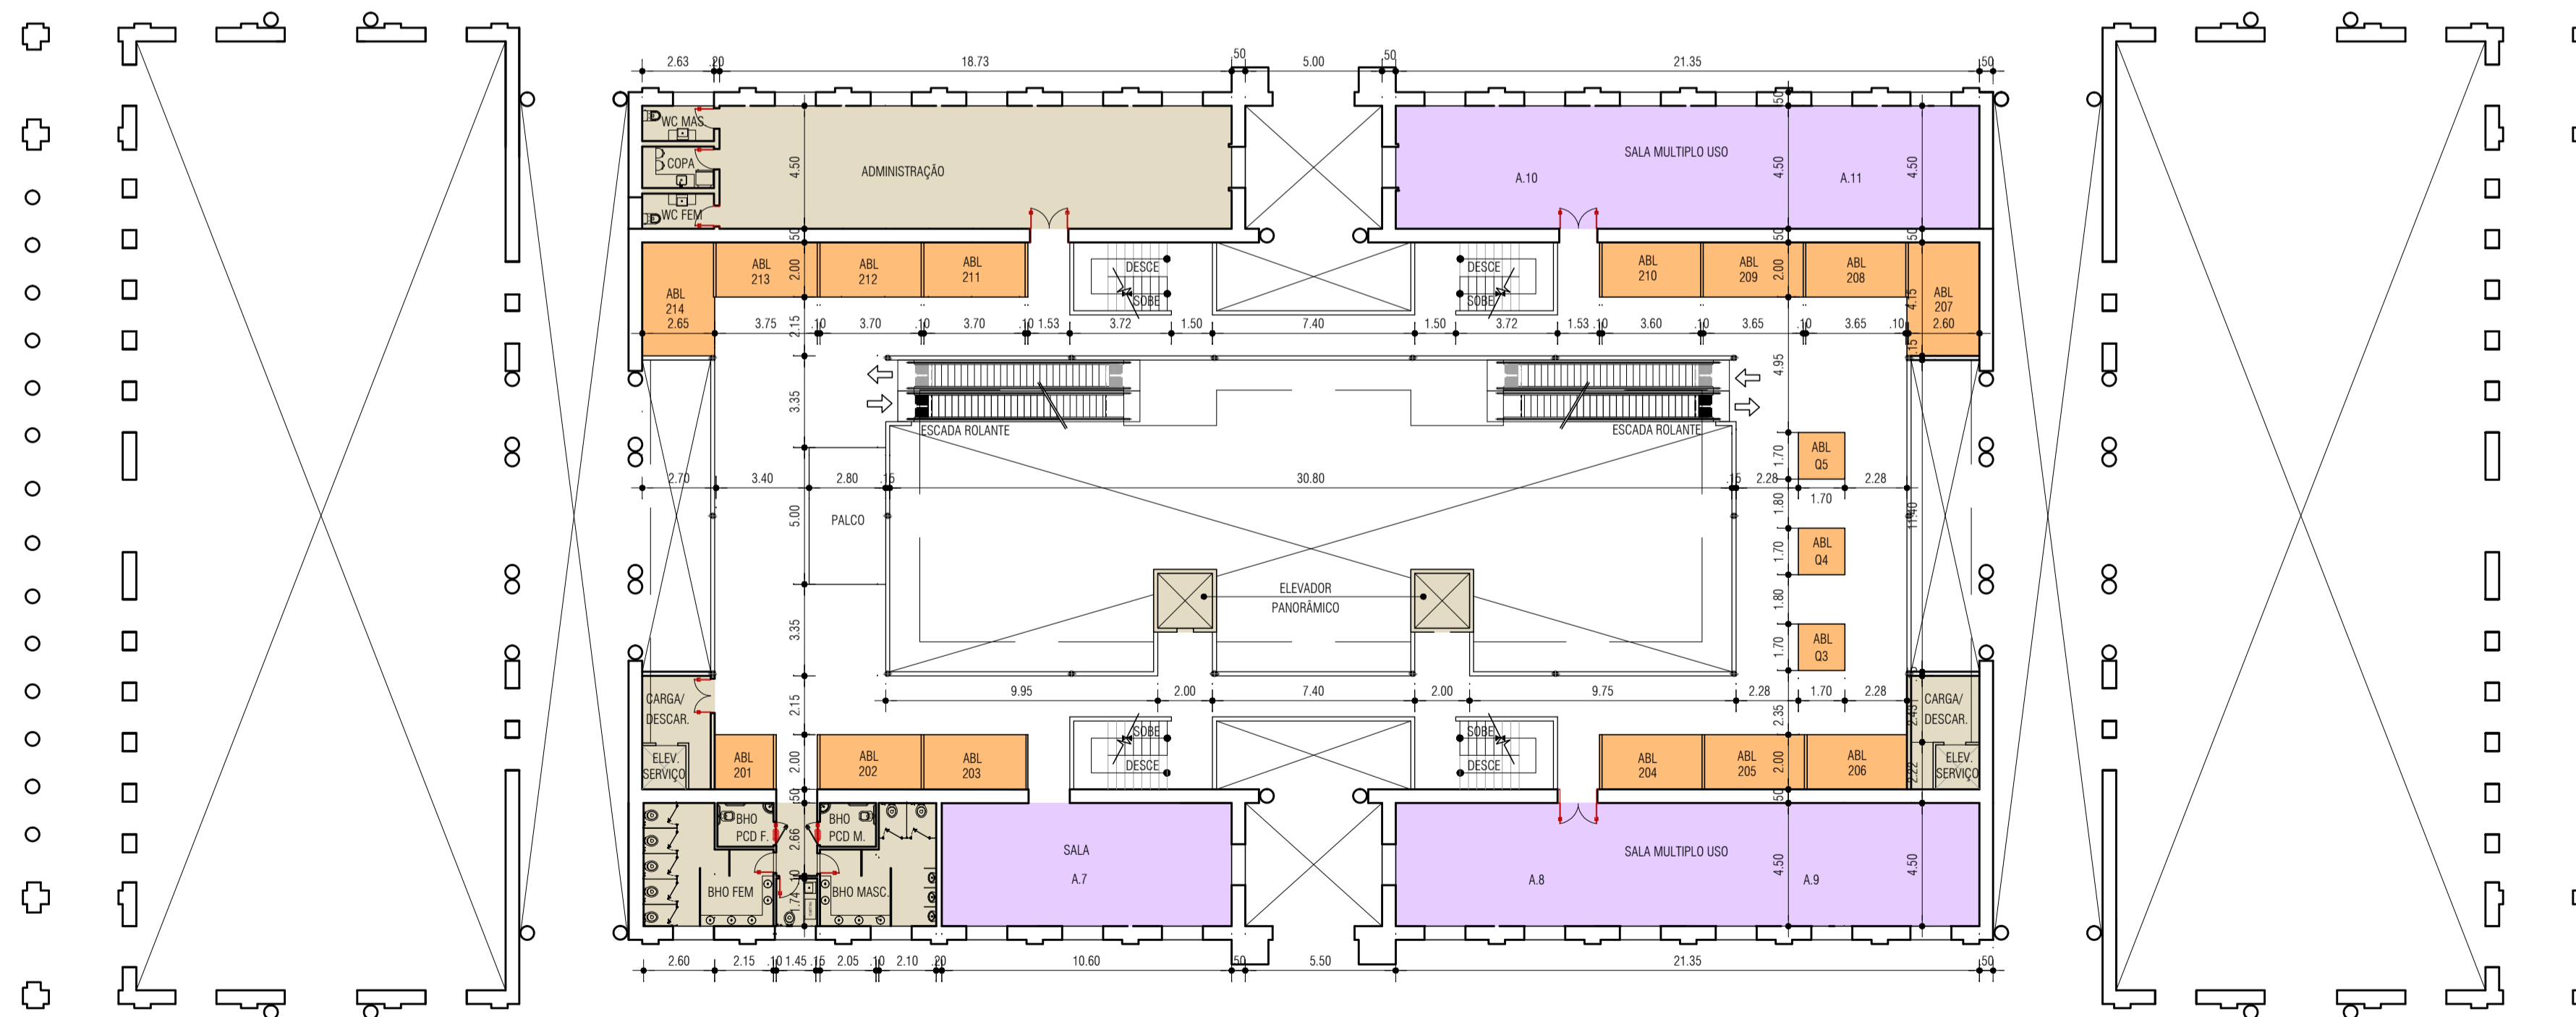

MEZANINO 1  
ESCALA: 1/200